



47 Rugby Street Bayswater WA


4 2 4

It is now the time to make memories in this much-loved Two Storey Home, Welcome to 47 Rugby St. In a quiet street, surrounded by parklands, reserves and multiple playgrounds, this home is set to impress large growing/extended families looking for abundance of space, soft natural light, warming environments, beautiful peaceful gardens; and the choice of two separate living and dining areas - on the ground floor for all the family and on the first floor as private retreat; spacious, bright and inviting. It's all well-encased in expansive windows to capture the Bayswater Sunshine and suburb's tranquility. The outdoor is simply lovely; covered and paved alfresco with little maintenance and gardens fully reticulated, hence the entertaining area is ready for you to host guest through all year long - friends gathering, celebrations and weekend's dinner.

Land Size : 728 sqm
View : <https://www.lauriekelly.com.au/sale/wa/east-ern-suburbs/bayswater/residential/house/7380218>




Franklin Martinez
 08 9277 4200

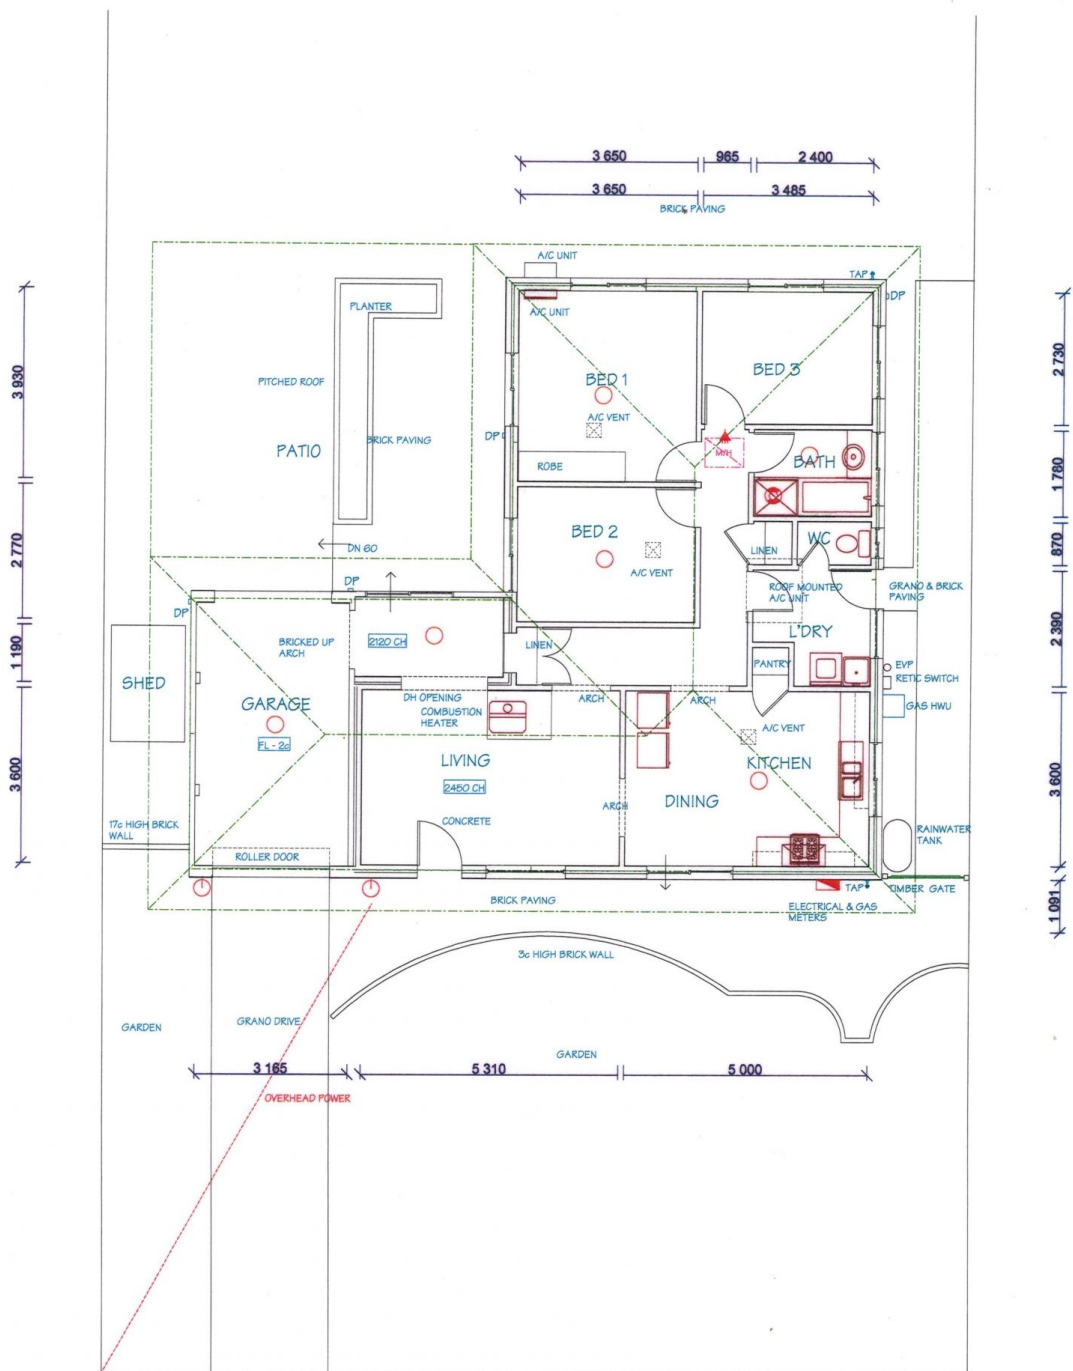

<p>DALE ALCOCK HOME IMPROVEMENT UNIT 1/1 HECTOR STREET, OSBORNE PARK 6017 PH: 9204 9000 FAX: 9204 1860 CELEBRATION NOMINEES PTY LTD ATF CELEBRATION UNIT TRUST T/A DALE ALCOCK HOME IMPROVEMENT</p>	DATE	VARIATION (VO No. & PAGES)	BUILDER	
	DATE: 26.6.06	SCALE: 1:100	DRAWN: DICK	DESIGNER: STEVE
	CLIENT	CLIENT	WITNESS	
	EXISTING	(C) ANY COPY OR MODIFICATION OF THIS DESIGN IN WHOLE OR PART IS AN INFRINGEMENT OF COPYRIGHT WHICH WILL RESULT IN LEGAL ACTION BEING TAKEN COPYRIGHT	CLIENT:	ADDRESS:

JOB No:
25712
 PAGE No: of 6

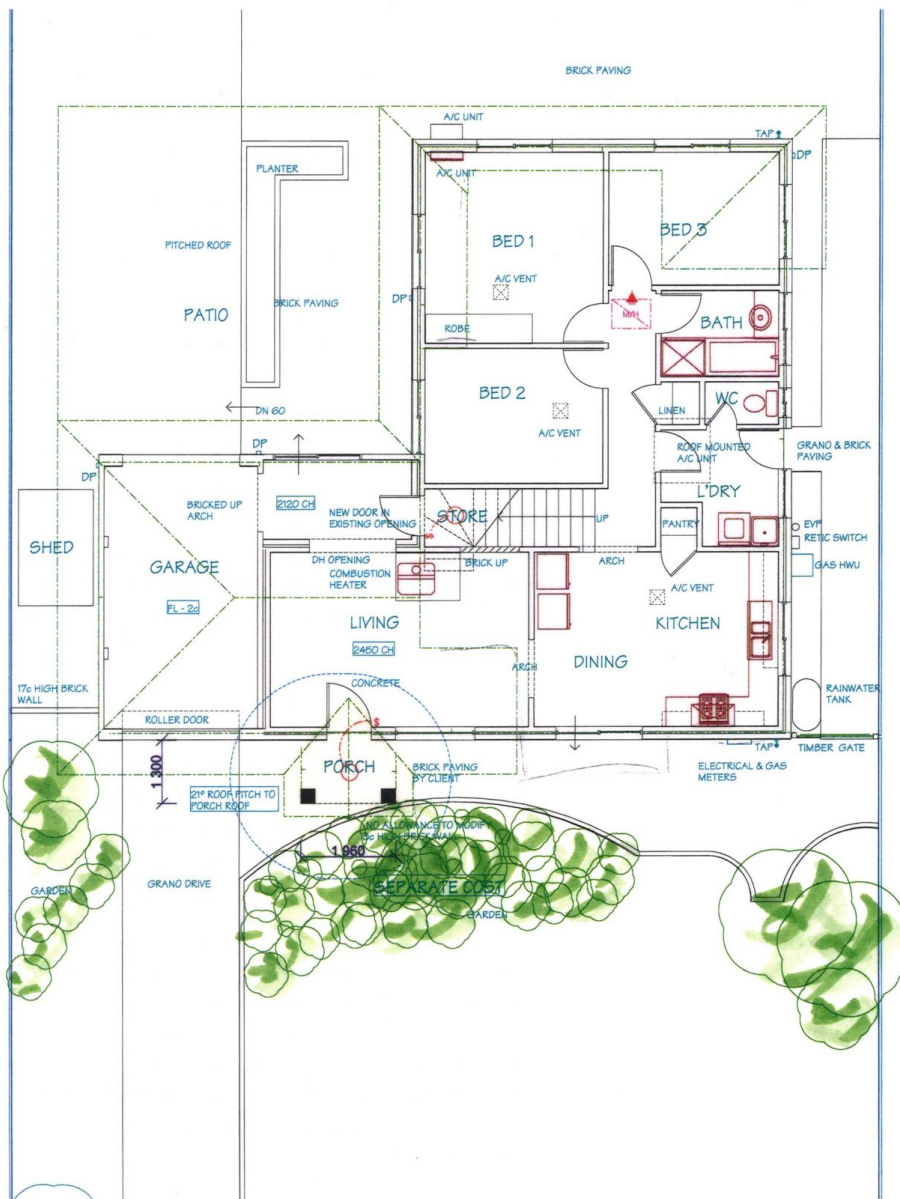

DALE ALCOCK HOME IMPROVEMENT
 UNIT 1/1 HECTOR STREET, OSBORNE PARK 6017 PH: 9204 9000 FAX: 9204 1860
 CELEBRATION NOMINEES PTY LTD ATF CELEBRATION UNIT TRUST T/A DALE ALCOCK HOME IMPROVEMENT

DATE: 27.6.06

SCALE: 1:100

DRAWN: DICK

DESIGNER: STEVE

DATE VARIATION (VO No. & PAGES)

BUILDER

CLIENT

CLIENT

WITNESS

PROPOSED
GROUND FLOOR

© ANY COPY OR MODIFICATION OF THIS DESIGN IN WHOLE OR PART IS AN INFRINGEMENT OF COPYRIGHT WHICH WILL RESULT IN LEGAL ACTION BEING TAKEN
COPYRIGHT

CLIENT:
ADDRESS:

JOB No:

25712

PAGE No: of 6